



DIST.	COUNTY	ROUTE	KILOMETER POST TOTAL PROJECT	SHEET NO.	TOTAL SHEETS

REGISTERED ENGINEER - CIVIL

PLANS APPROVAL DATE

The State of California or its officers or agents shall not be responsible for the accuracy or completeness of electronic copies of this plan sheet.








REGISTERED PROFESSIONAL ENGINEER

No.

Exp.

CIVIL

STATE OF CALIFORNIA

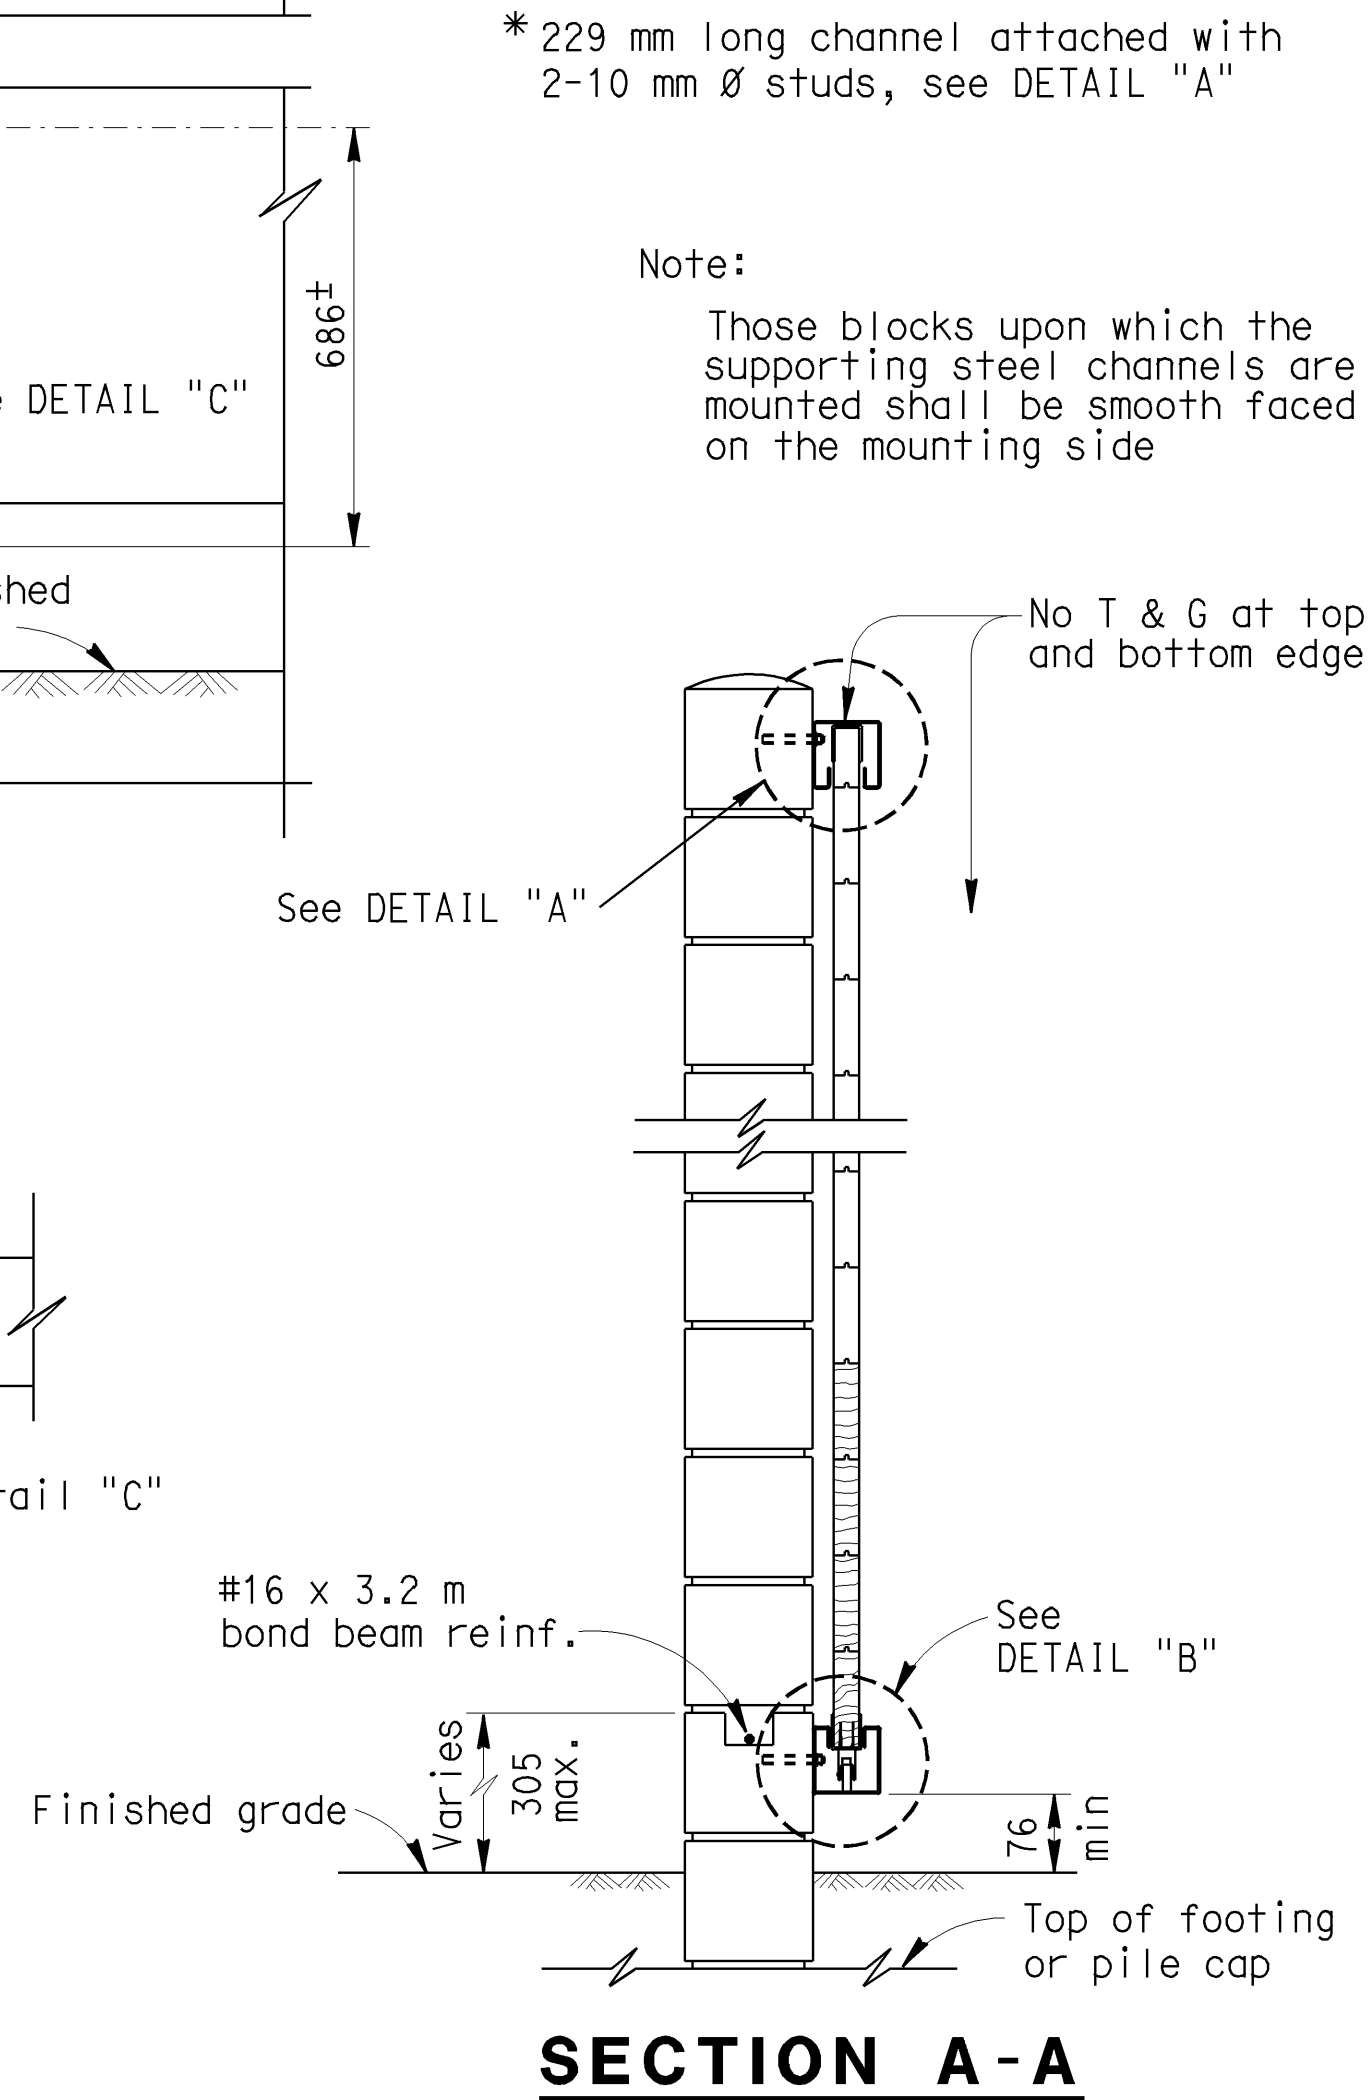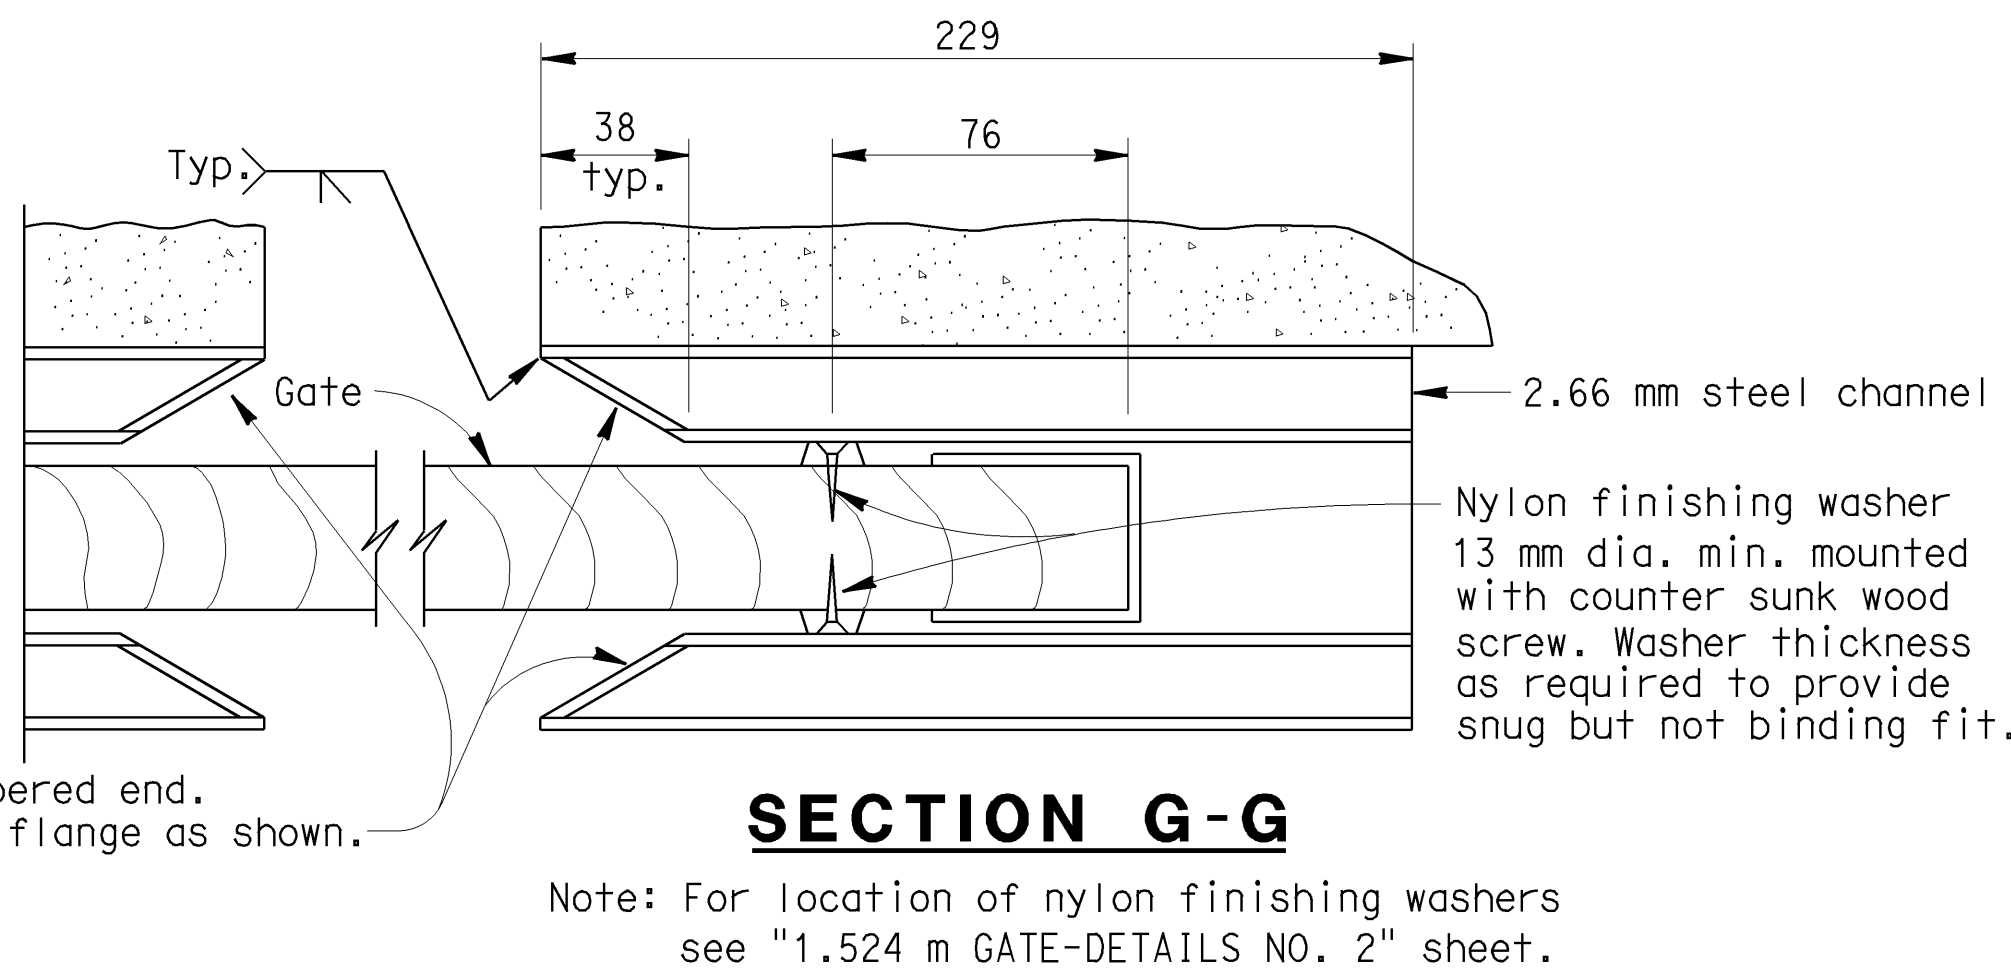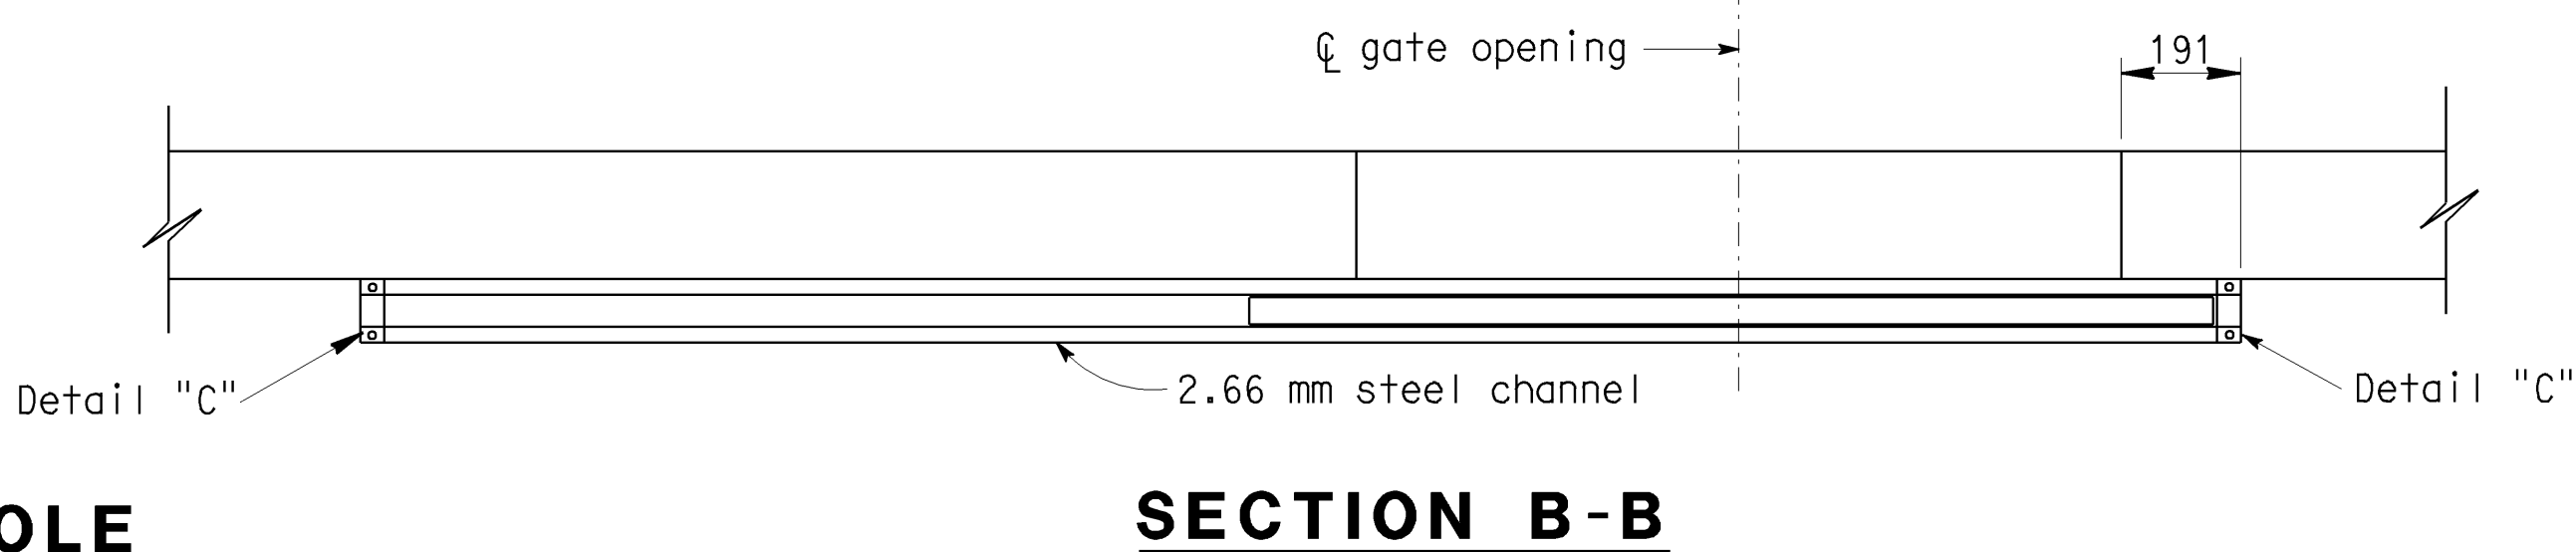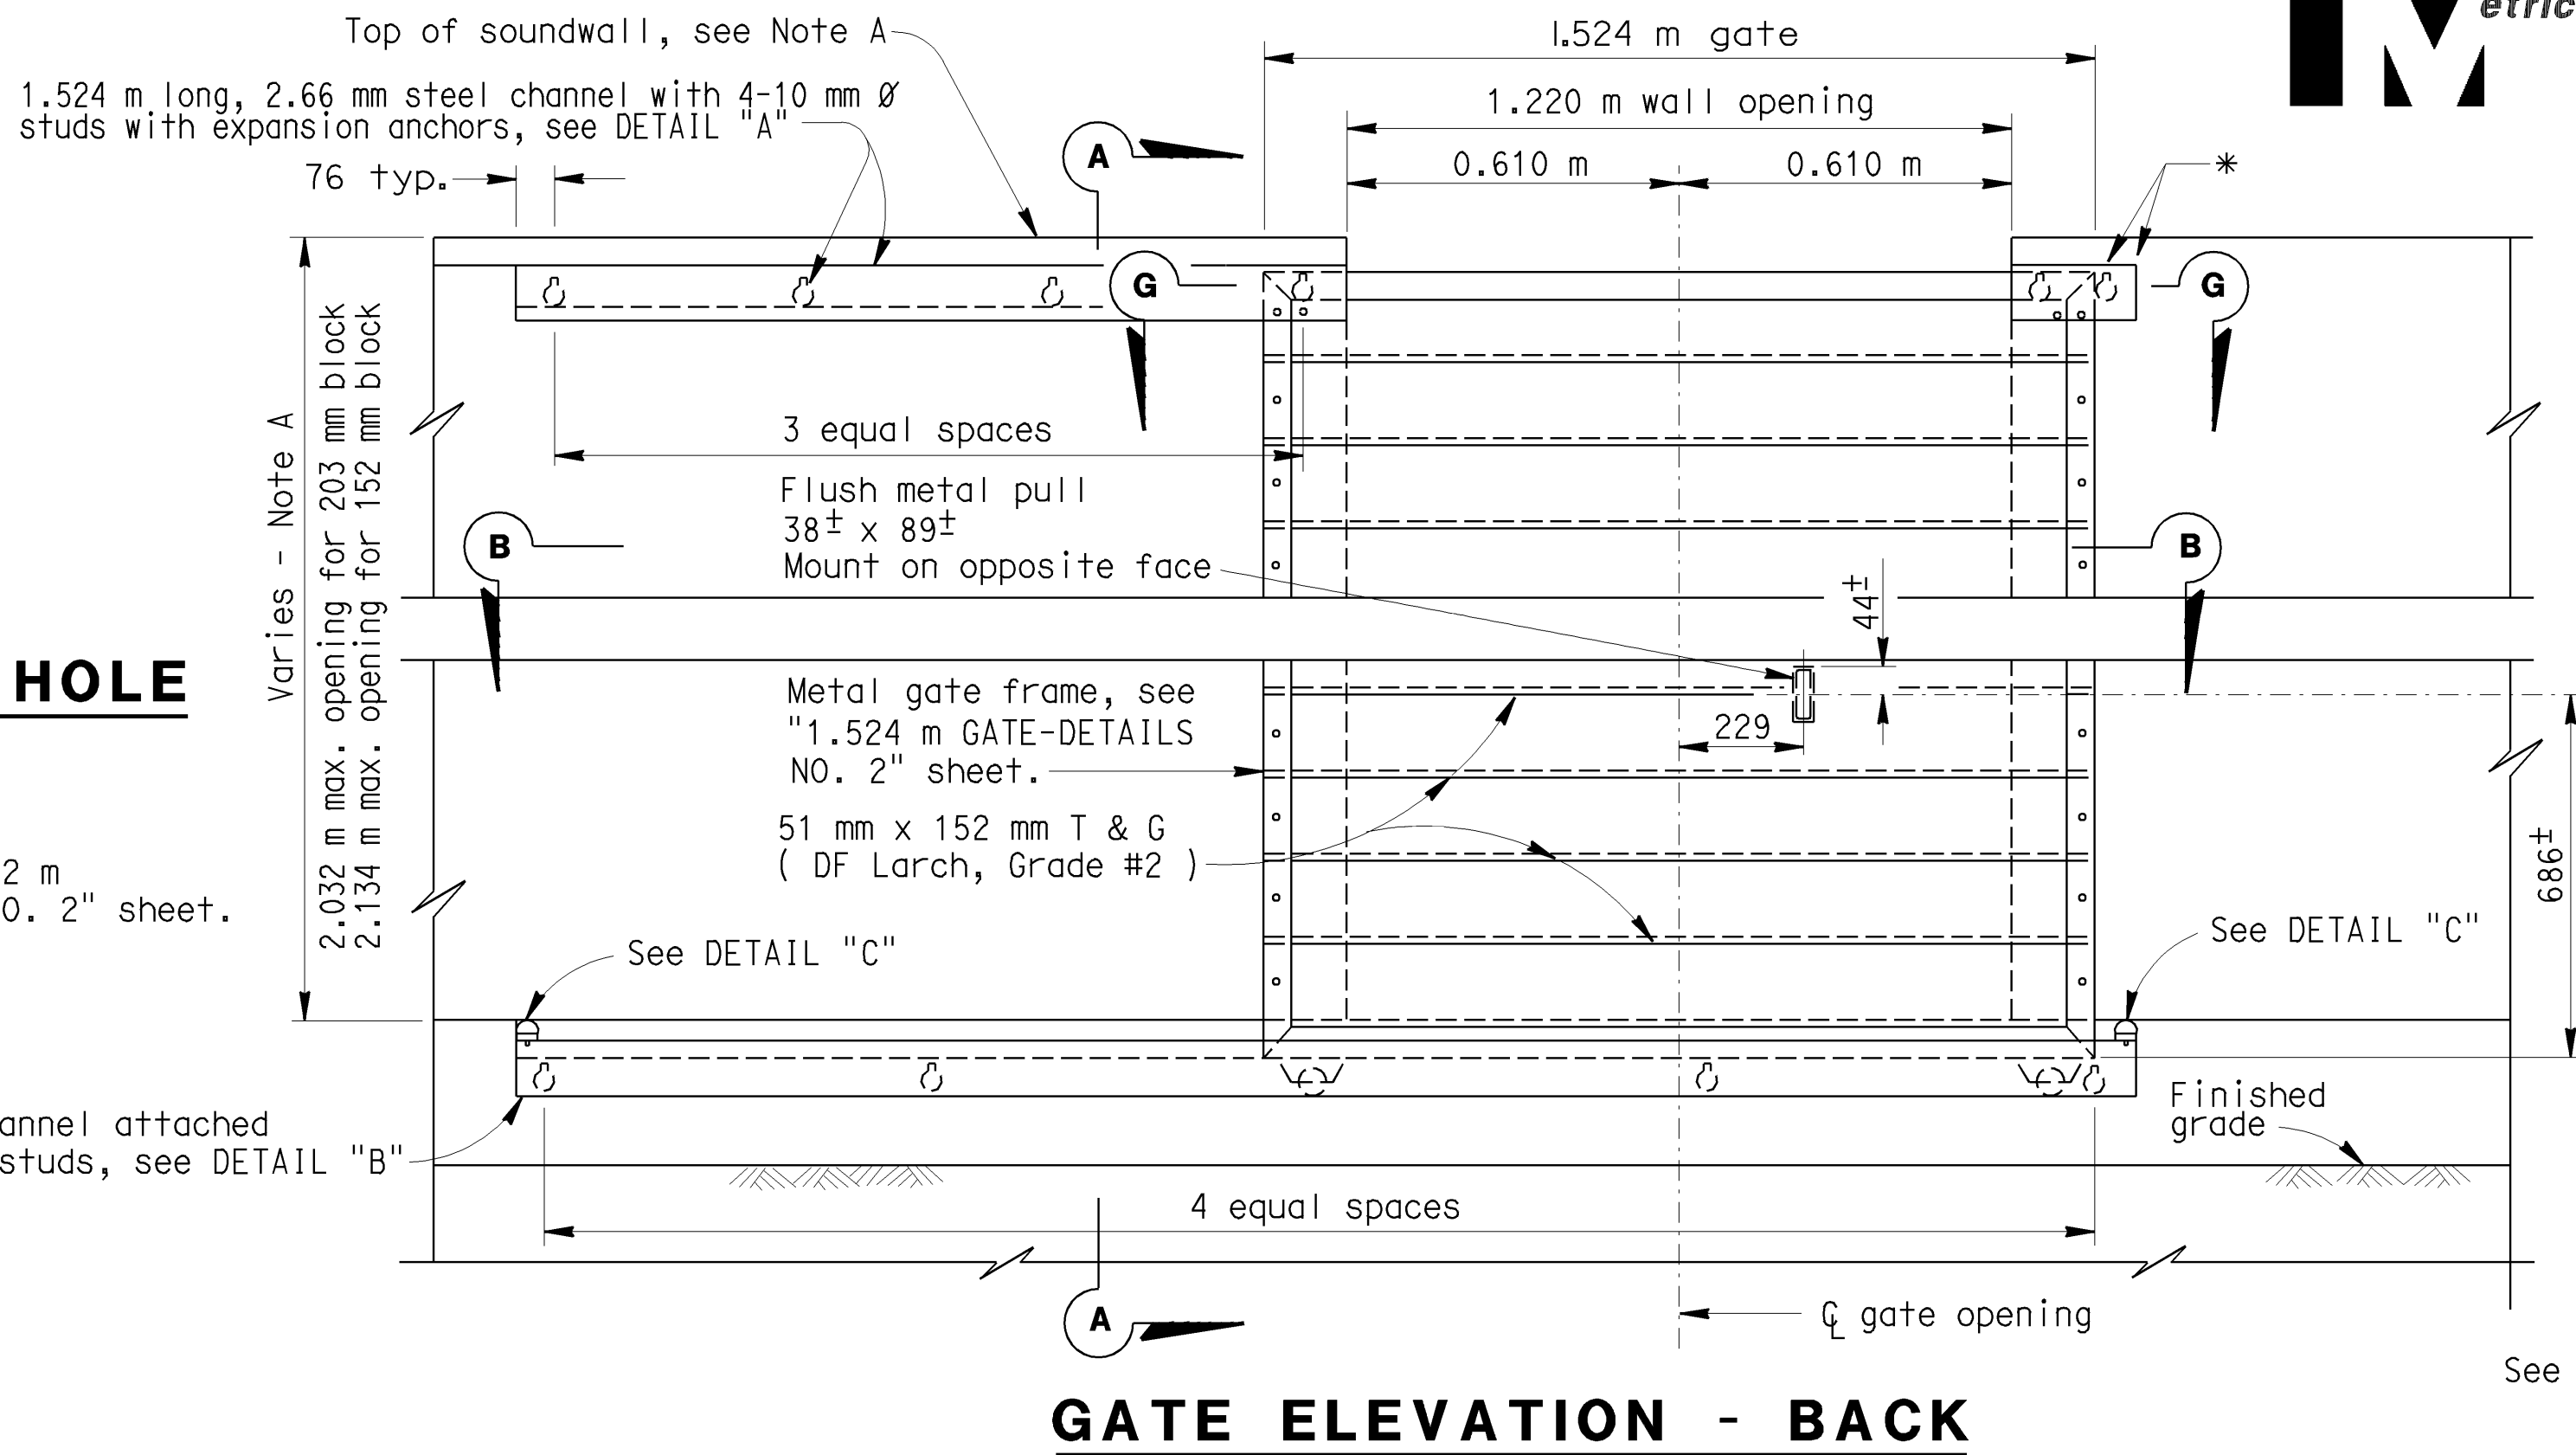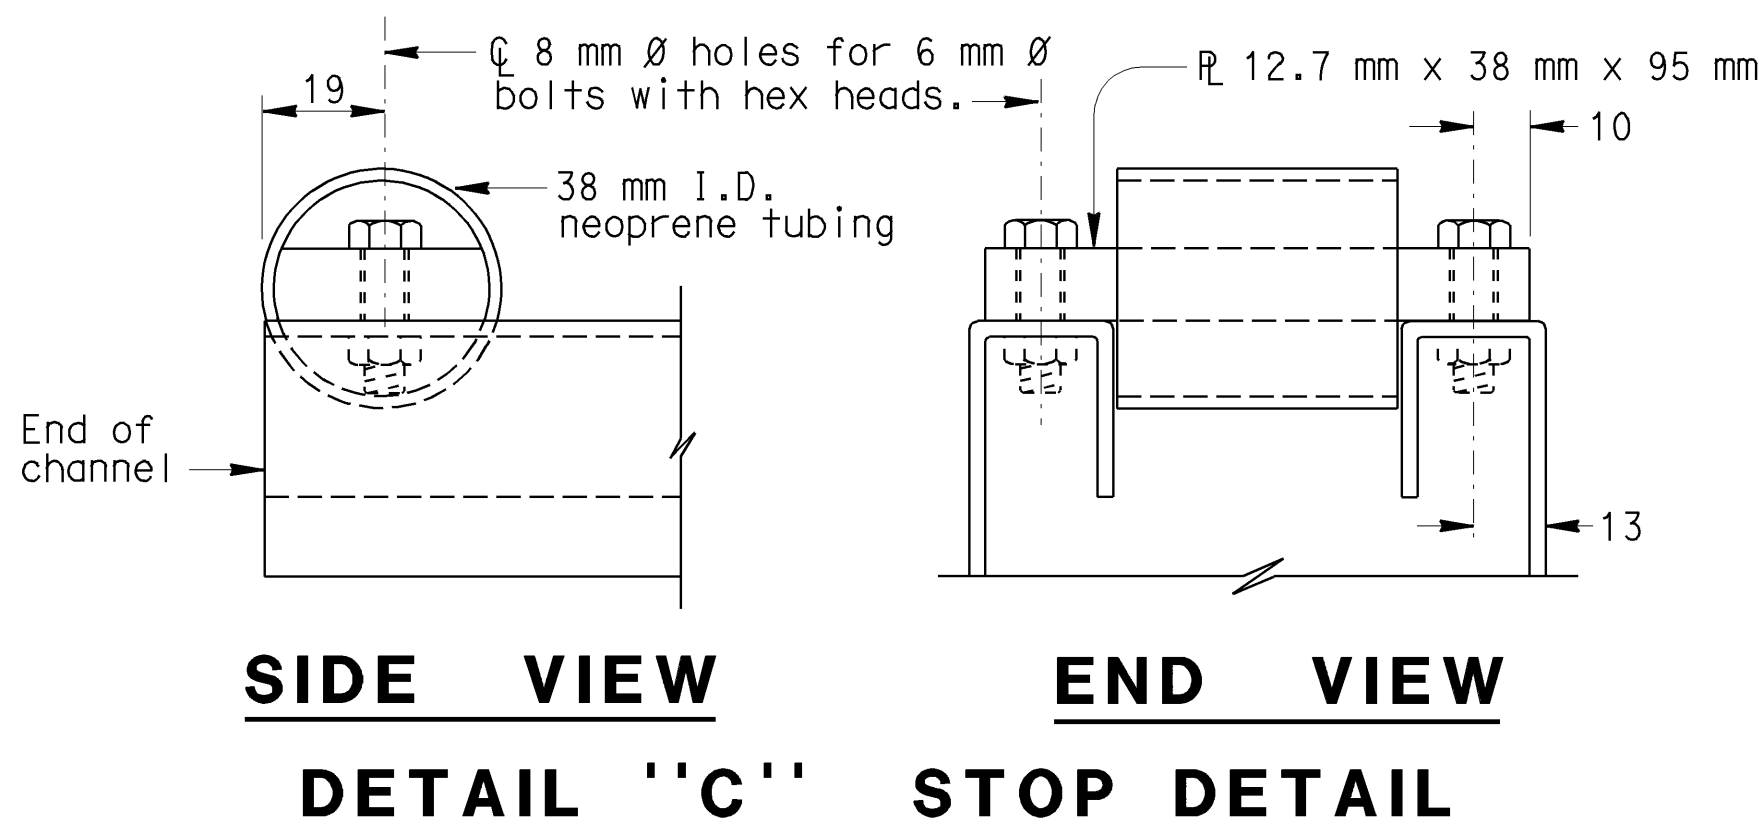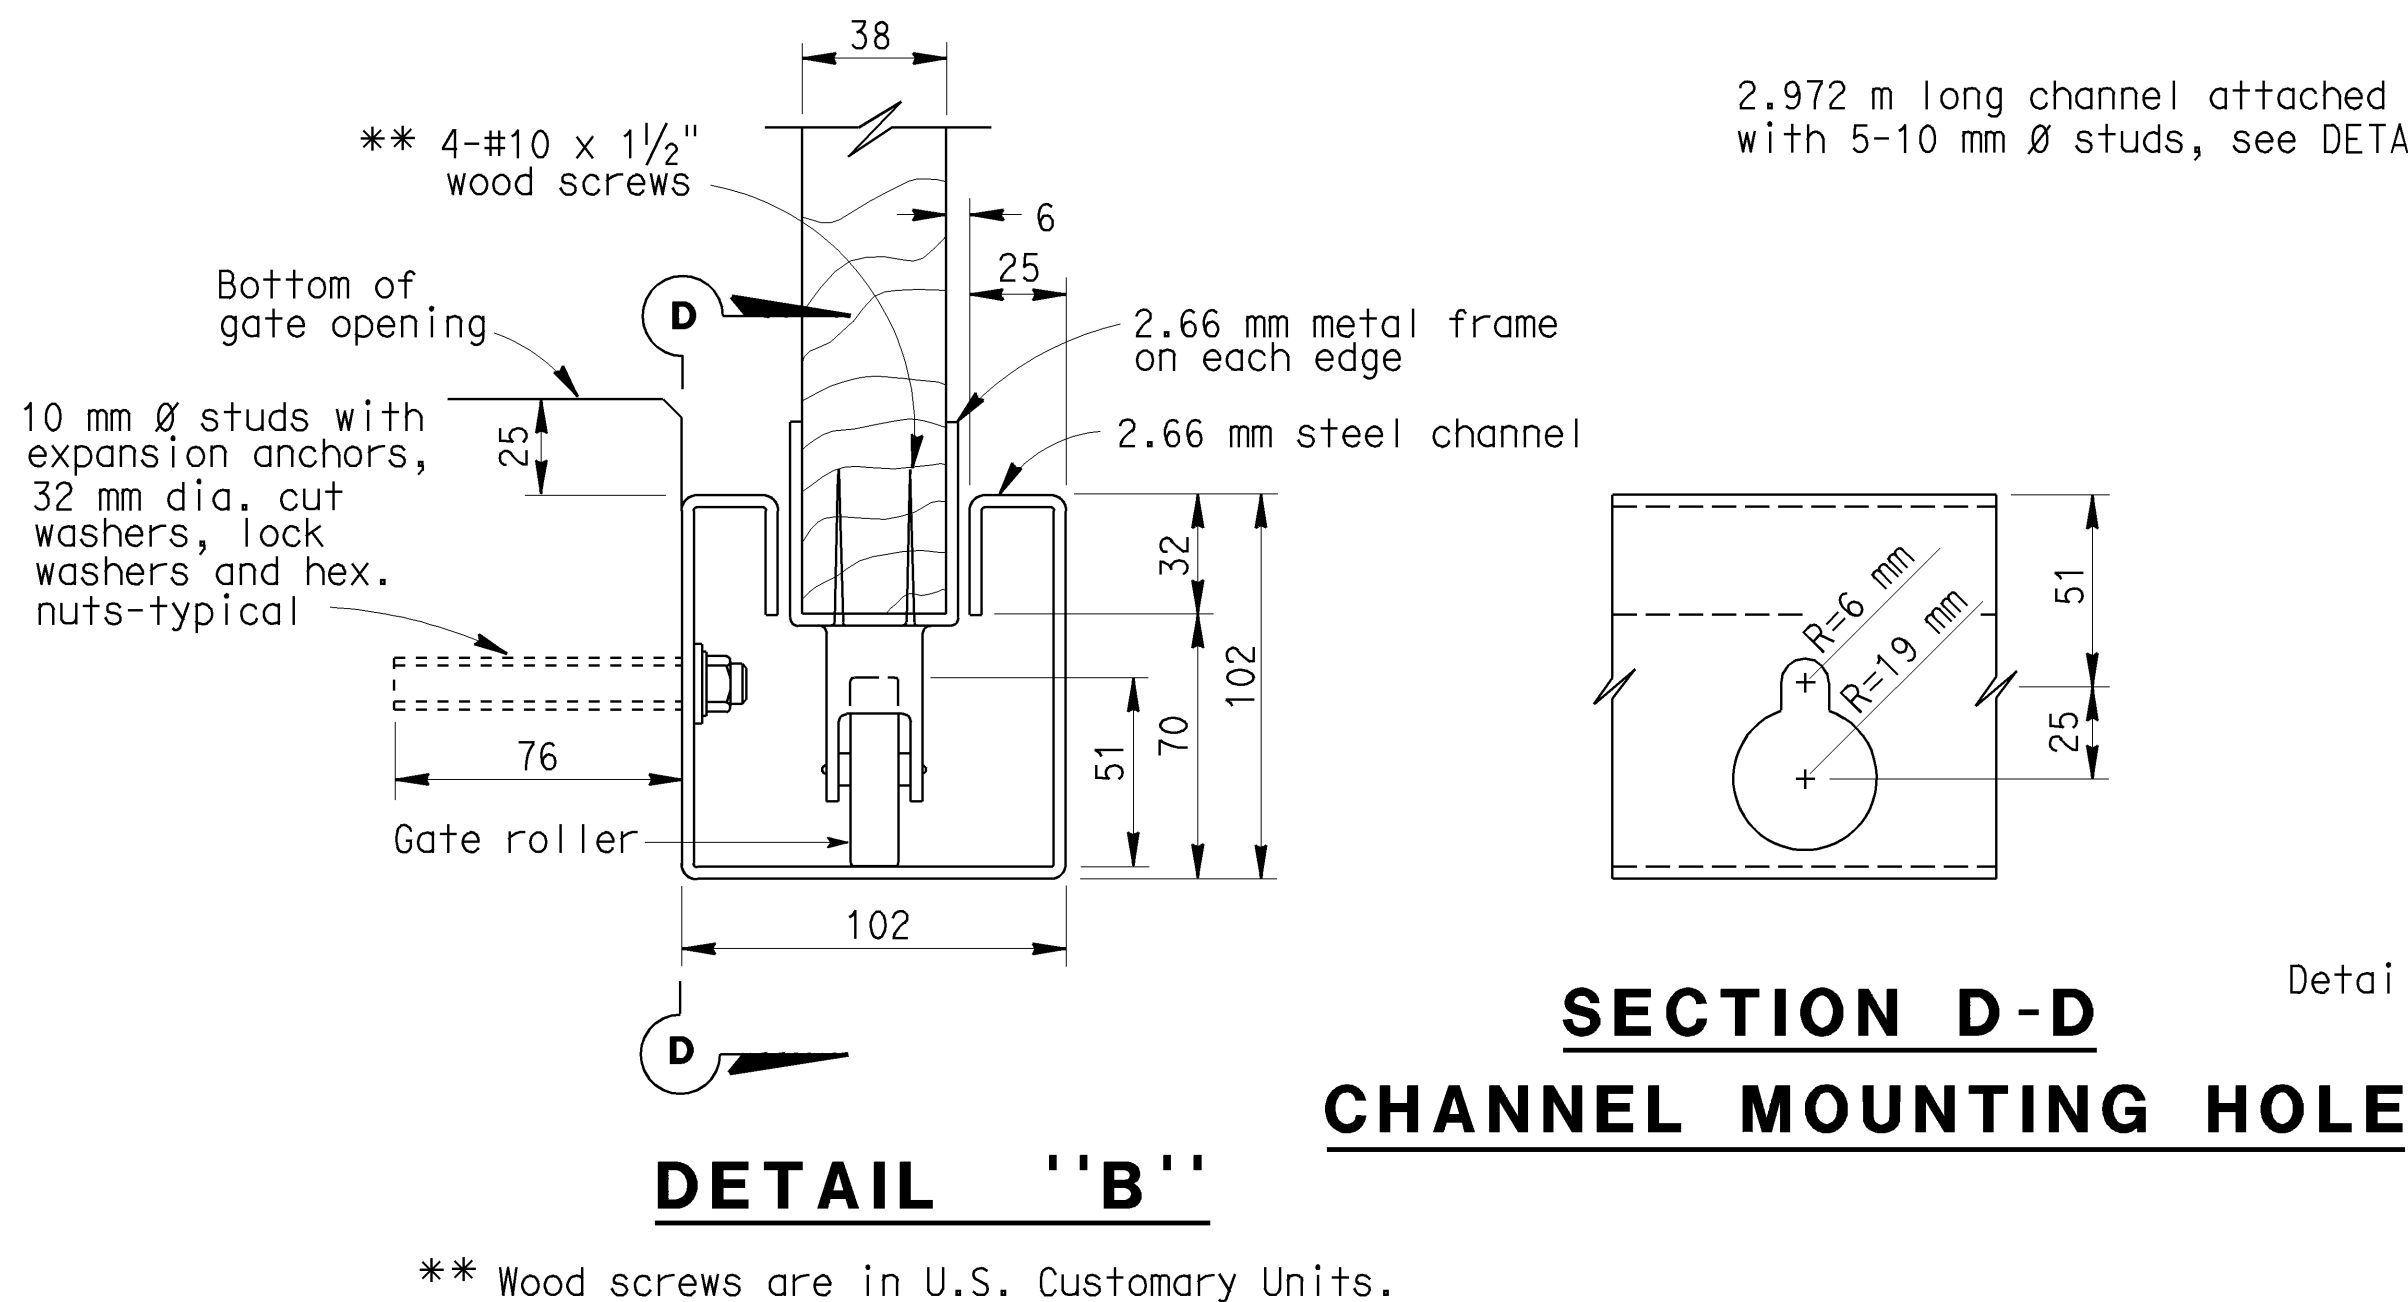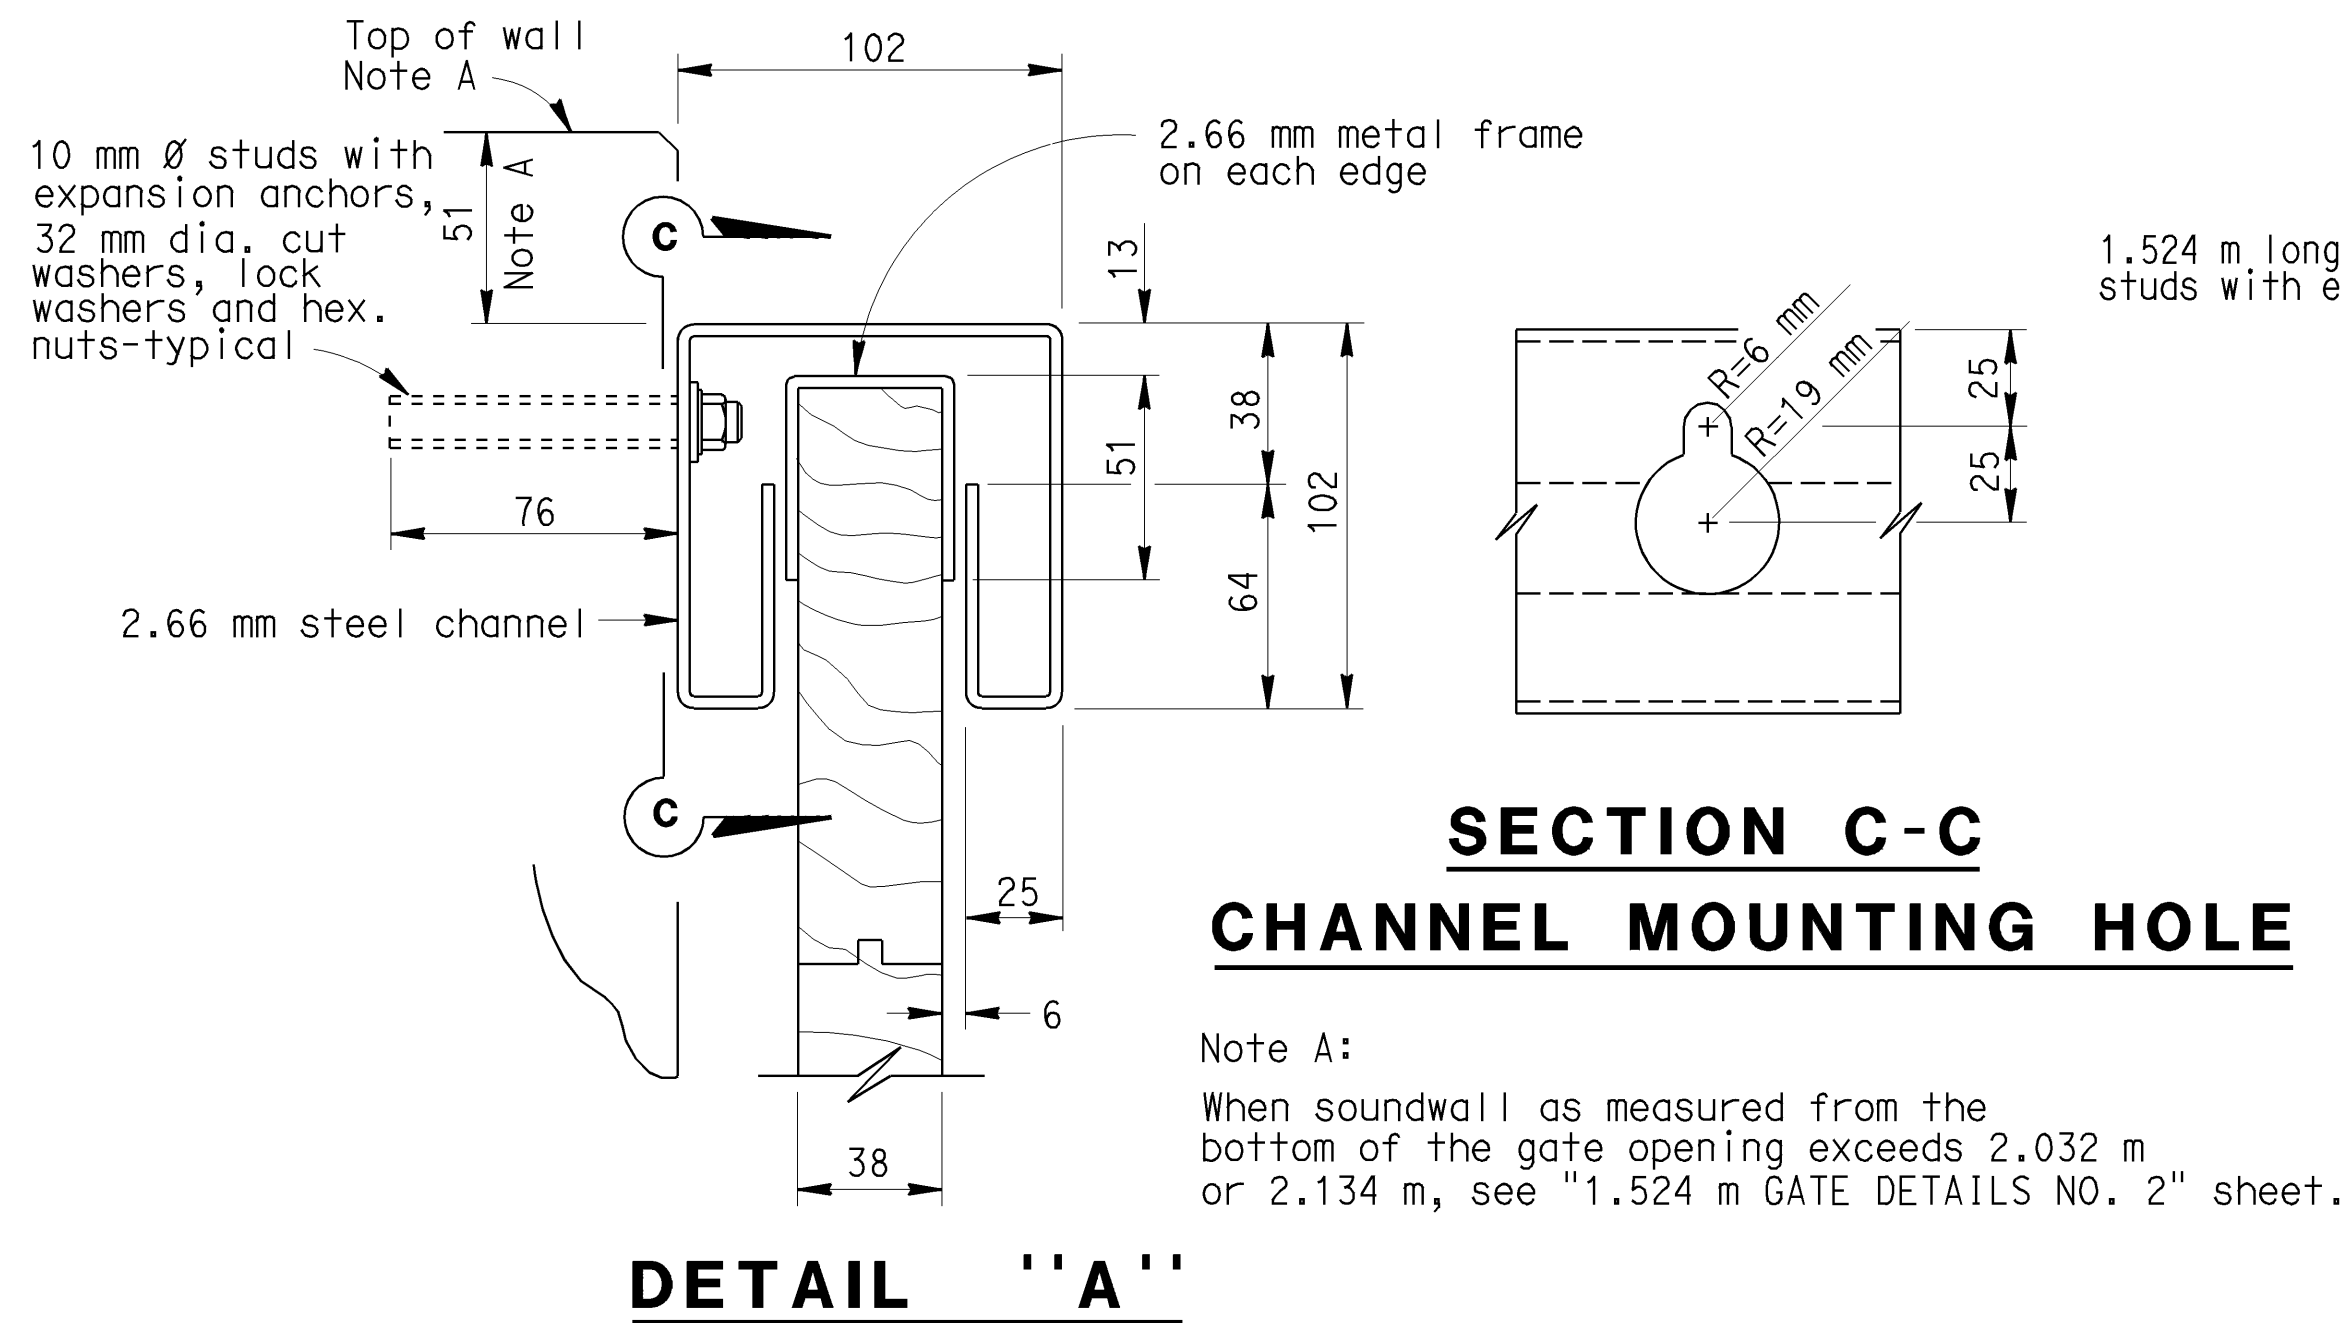

NOTES:

All wood to be stained. All hardware to be galvanized. All structural metal to be galvanized after fabrication. Gate mounted on sloping grade shall be oriented to be in closed position when at lower grade point.

Two masonry cells adjacent to each side of gate to be reinforced and grouted.

NO SCALE

ALL DIMENSIONS ARE IN MILLIMETERS UNLESS OTHERWISE SHOWN

STANDARD DRAWING				
FILE NO. xs15-220-1	DESIGN	BY <i>J. HAMAGUCHI</i>	CHECKED <i>D. DUNRUD</i>	APPROVAL RECOMMENDED BY <i>Roberto Trucillo</i> DESIGN SUPERVISOR
DRAWING DATE 11/ 82	DETAILS	BY <i>R. YEE</i>	CHECKED <i>D. DUNRUD</i>	
	SUBMITTED BY <i>D. DUNRUD</i>			

DESIGN SUPERVISOR	
-------------------	--

STATE OF CALIFORNIA
DEPARTMENT OF TRANSPORTATION

DIVISION OF STRUCTURES
STRUCTURE DESIGN

BRIDGE NO.
KILOMETER POST

SOUNDWALL - MASONRY BLOCK ON FOOTING OR PILE CAP - 1.524 m ACCESS GATE

DETAILS NO. 1